



Grid represents
24" squares

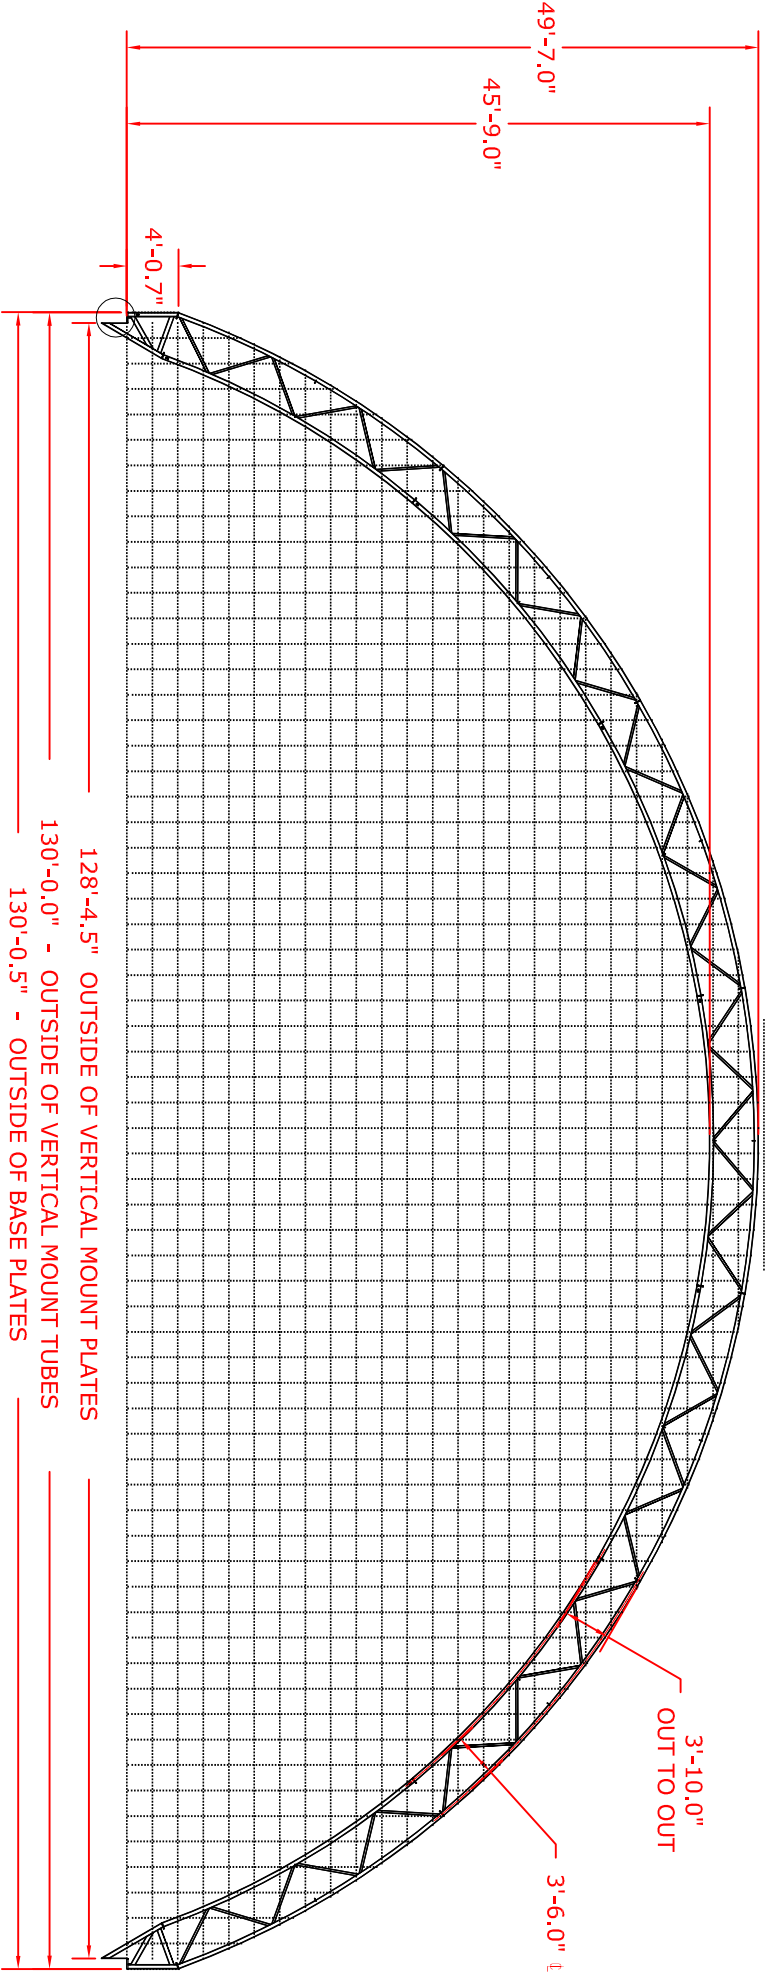

| REV | ECO | DESCRIPTION | DATE | AUTH | TOLERANCES EXCEPT AS NOTED | SIDUX STEEL CO. | | 196-1/2 E. 6TH ST. P.O. BOX 1885 SIDUX FALLS, SD 57081 | |
|-----|-----|-------------|------|------|----------------------------|--|--|--|--|
| | | | | | DECIMAL ±.031 | DD NOT SCALE | | DRAWN BY MRS | |
| | | | | | FRACTIONAL ±1/32 | 1" = 1' | | SCALE 1:125 | |
| | | | | | ANGULAR ±.500° | DATE 7/28/09 | | DRAWING NUMBER CENTER ARCH ASSY | |
| | | | | | | TITLE 130' P/W ARCH ASSEMBLY FOR 10' CONCRETE FOUNDATION | | WEIGHT 3185.53 | |
| | | | | | | | | APPROVED BY | |
| | | | | | | | | QTY. 1 | |
| | | | | | | | | DWG SIZE B | |

Grid represents
24" squares

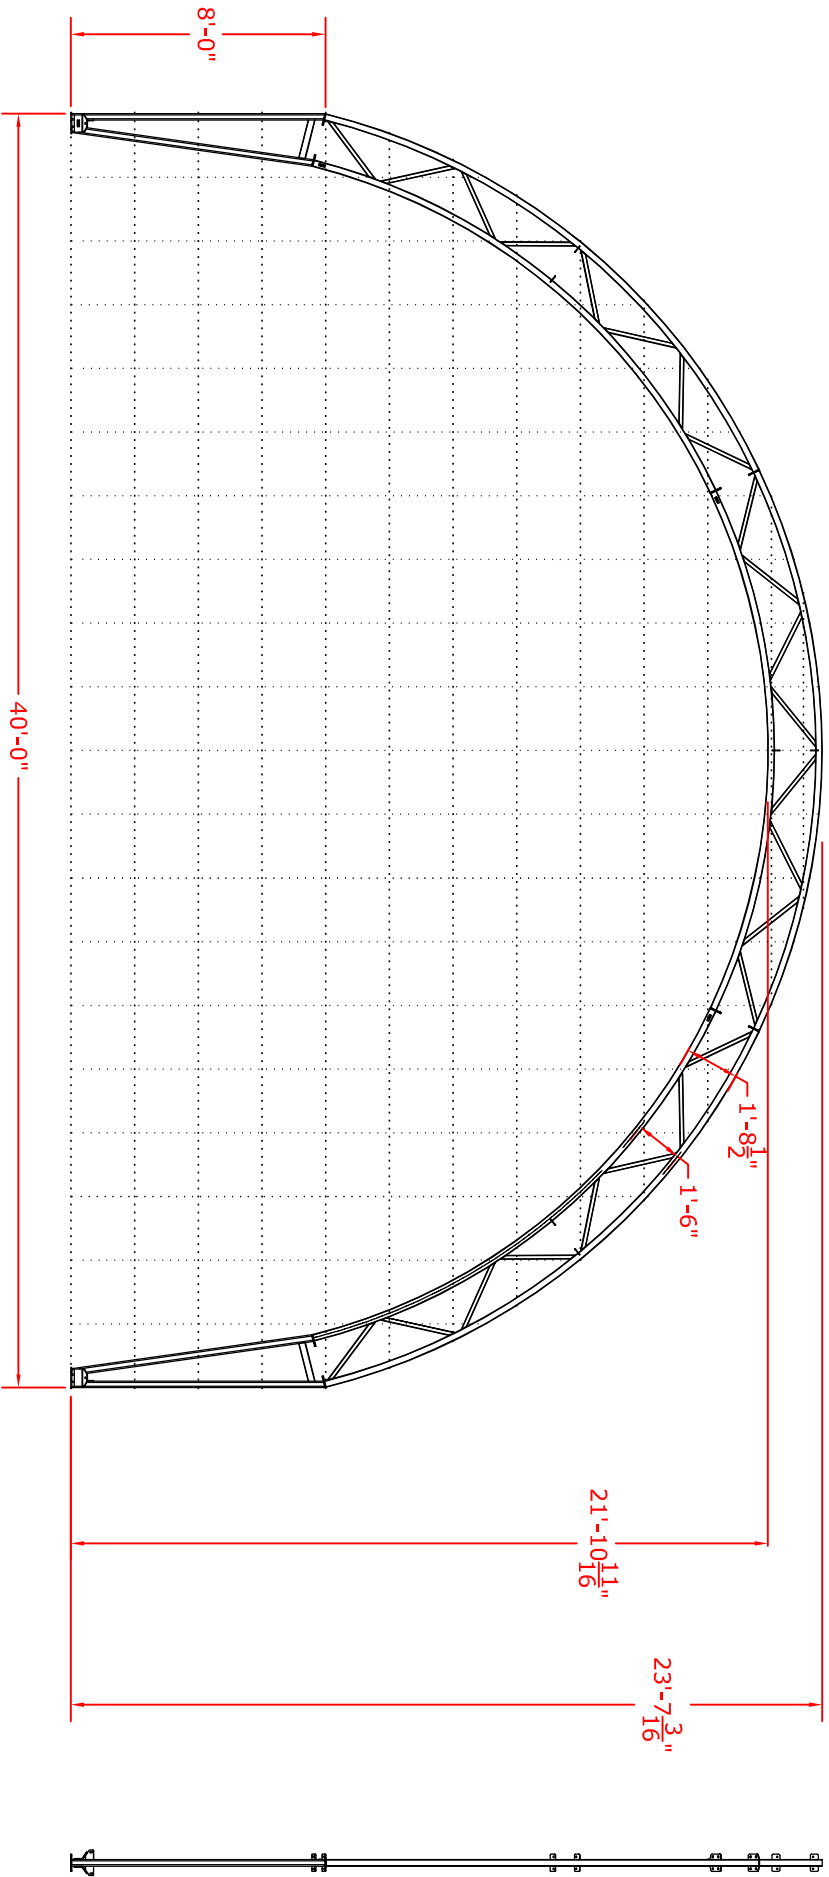

| REV | ECO | DESCRIPTION | DATE | AUTH |
|-----|-----|-------------|------|------|
| | | | | |
| | | | | |
| | | | | |
| | | | | |
| | | | | |
| | | | | |
| | | | | |
| | | | | |
| | | | | |
| | | | | |

| | | | | | |
|----------------------------|--------|------------------------|-----------------|--------------------|----------|
| TOLERANCES EXCEPT AS NOTED | | SIDUX STEEL CO. | | 196-1/2 E. 6TH ST. | |
| DECIMAL | ±.031 | DD NOT SCALE | 1" = 1' | SCALE | 1:50 |
| FRACTIONAL | ±1/32 | TITLE | 40' CENTER ARCH | | WEIGHT |
| ANGULAR | ±.500° | DATE | 9/11/09 | DRAWING NUMBER | 40' ARCH |
| | | | | | QTY. |
| | | | | | 1 |
| | | | | | DWG SIZE |
| | | | | | B |


DRAWN BY
MRS

APPROVED BY

DATE

DWG SIZE


Grid represents
24" squares

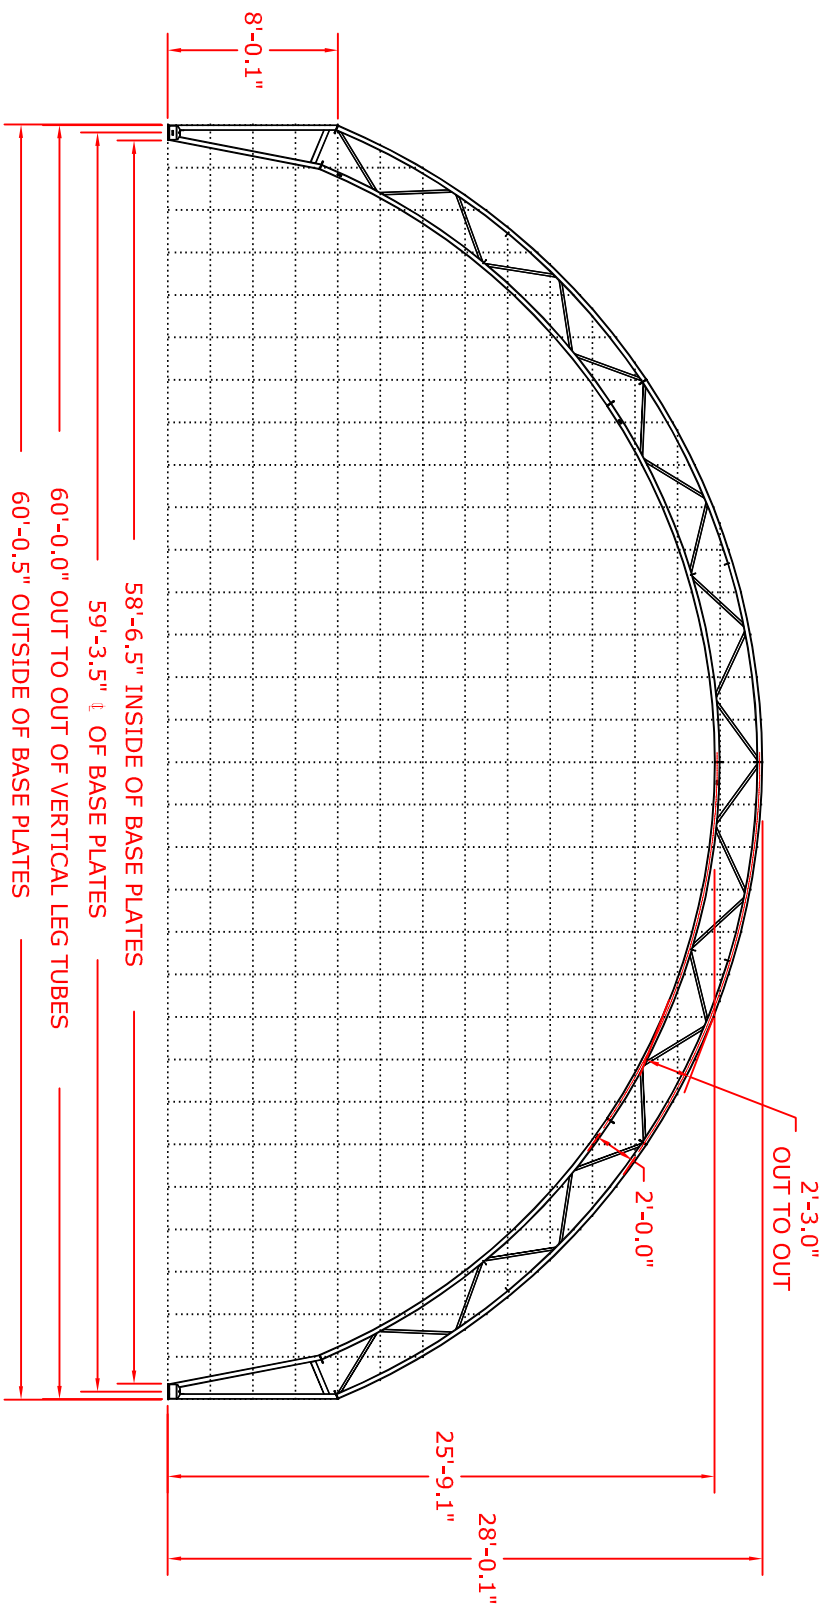

| REV | ECO | DESCRIPTION | DATE | AUTH | TOLERANCES EXCEPT AS NOTED | DECIMAL | FRACTIONAL | ANGULAR |
|-----|-----|-------------|------|------|----------------------------|---------|------------|---------|
| | | | | | | ±.031 | ±1/32 | ±.500° |
| | | | | | | | | |
| | | | | | | | | |
| | | | | | | | | |
| | | | | | | | | |


| | | | | | |
|-----------------|-------|----------|--|--------|----------|
| SIDUX STEEL CO. | | | 196-1/2 E. 6TH ST. P.O. BOX 1885 SIDUX FALLS, SD 57081 | | |
| DD NOT SCALE | SCALE | DRAWN BY | APPROVED BY | | |
| 1" = 1' | | MRS | | | |
| TITLE | | DATE | DRAWING NUMBER | WEIGHT | QTY. |
| 60' SENTRY ARCH | | 3/11/10 | 60' ARCH | 893.99 | 1 |
| | | | | | DWG SIZE |
| | | | | | B |

Grid represents
24" squares

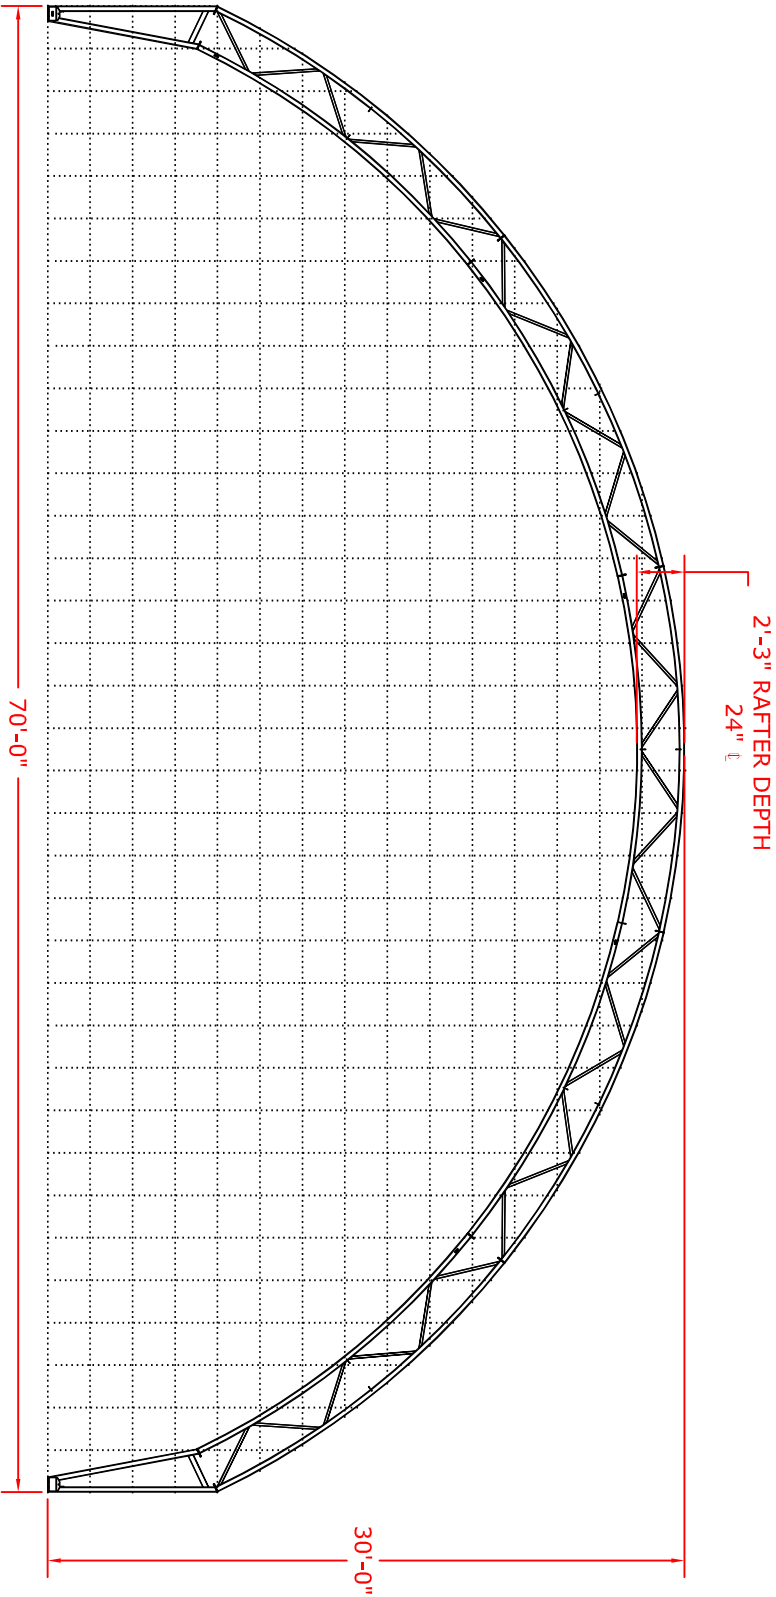


| REV | ECO | DESCRIPTION | DATE | AUTH | TOLERANCES EXCEPT AS NOTED | SIDUX STEEL CO. | | 196-1/2 E. 6TH ST. P.O. BOX 1868 SIDUX FALLS, SD 57081 | |
|-----|-----|-------------|------|------|----------------------------|--|----------------------------|--|-----------|
| | | | | | DECIMAL ±.031 | DD NOT SCALE | | DRAWN BY MRS | |
| | | | | | FRACTIONAL ±1/32 | SHEET 1 OF 1 | SCALE 1:75 | APPROVED BY | |
| | | | | | ANGULAR ±.500° | TITLE 70' SENTRY ARCH 8' TW LEGS | | WEIGHT 1038.52 | QTY. 1 |
| | | | | | | DATE 3/10/10 | DRAWING NUMBER 70' ARCH | DWG SIZE B | |

Grid represents
24" squares

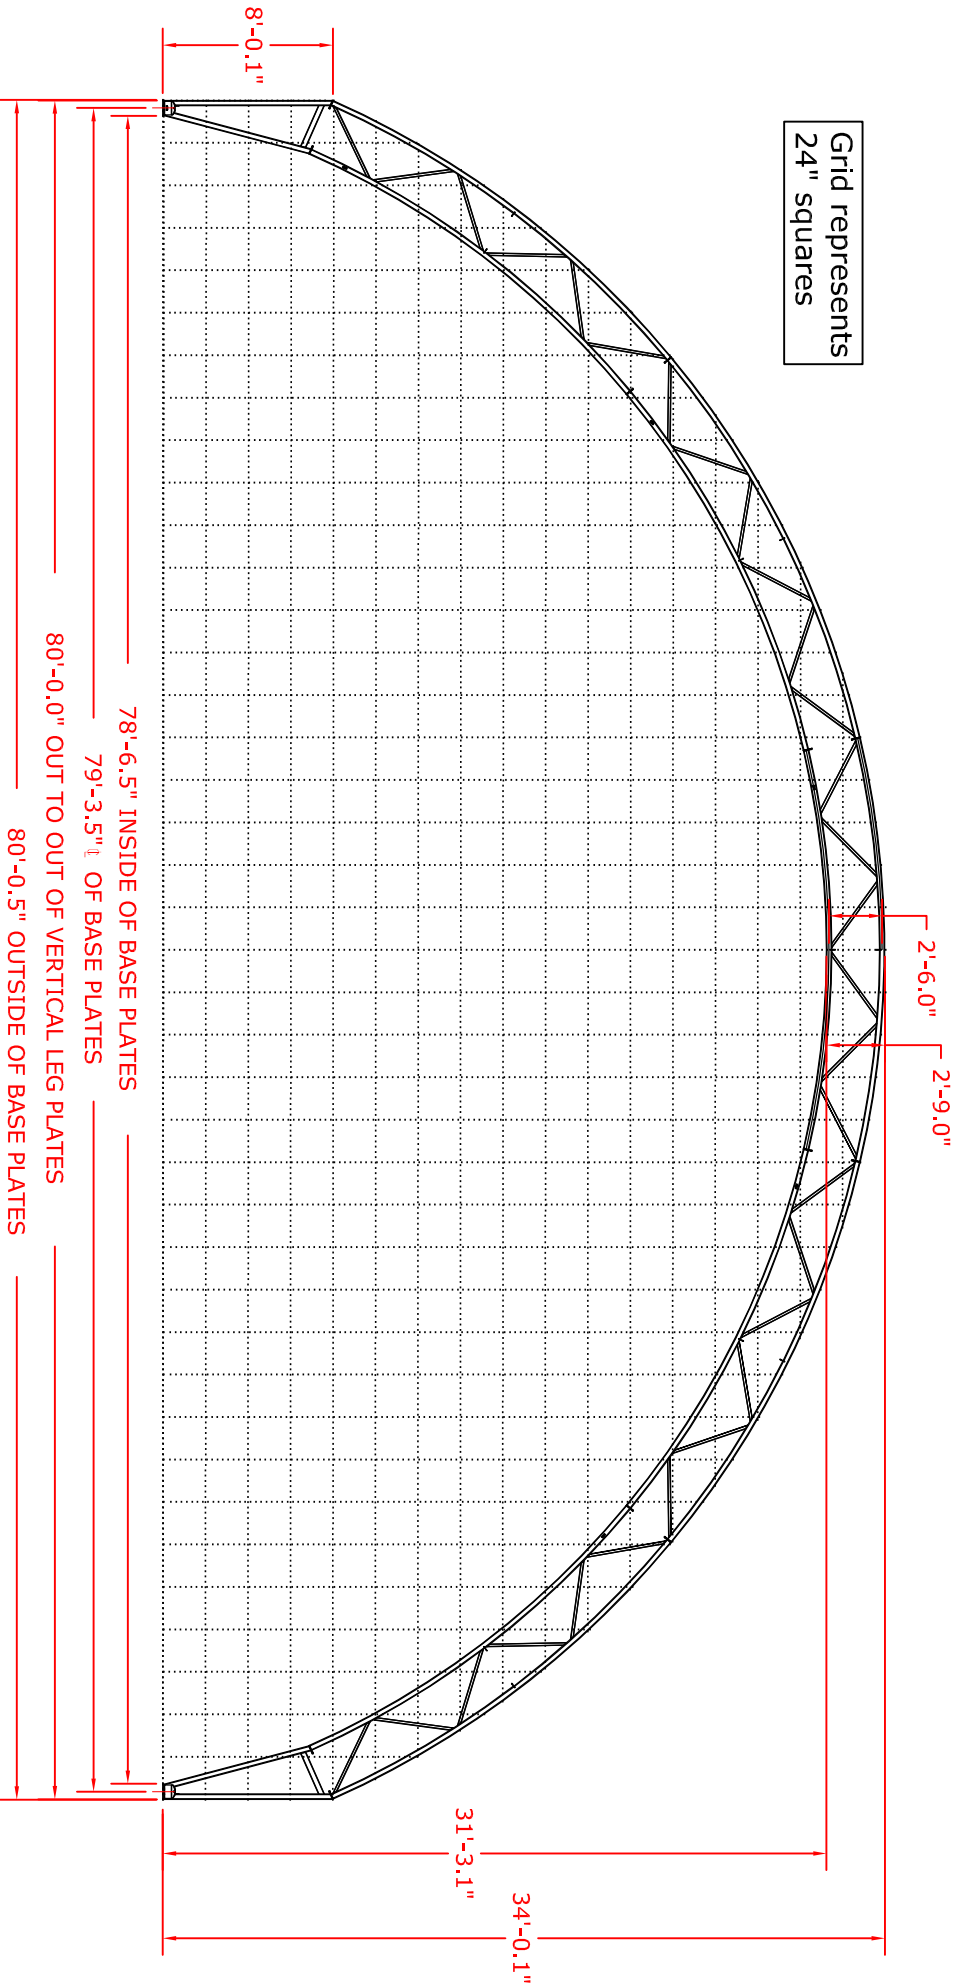


| REV | ECO | DESCRIPTION | DATE | AUTH | TOLERANCES EXCEPT AS NOTED | SIDUX STEEL CO. | | 196-1/2 E. 6TH ST. P.O. BOX 1885 SIDUX FALLS, SD 57081 |
|-----|-----|-------------|------|------|----------------------------|--|----------------|--|
| | | | | | DECIMAL ±.031 | DD NOT SCALE | | DRAWN BY MRS |
| | | | | | FRACTIONAL ±1/32 | SHEET 1 OF 1 | SCALE 1:1 | APPROVED BY |
| | | | | | ANGULAR ±.500° | TITLE 80' SENTRY ARCH TW 8' LEGS | DATE 4/8/10 | WEIGHT 1254.37 |
| | | | | | | DRAWING NUMBER 80' ARCH | QTY. 1 | DWG SIZE B |

Grid represents
24" squares

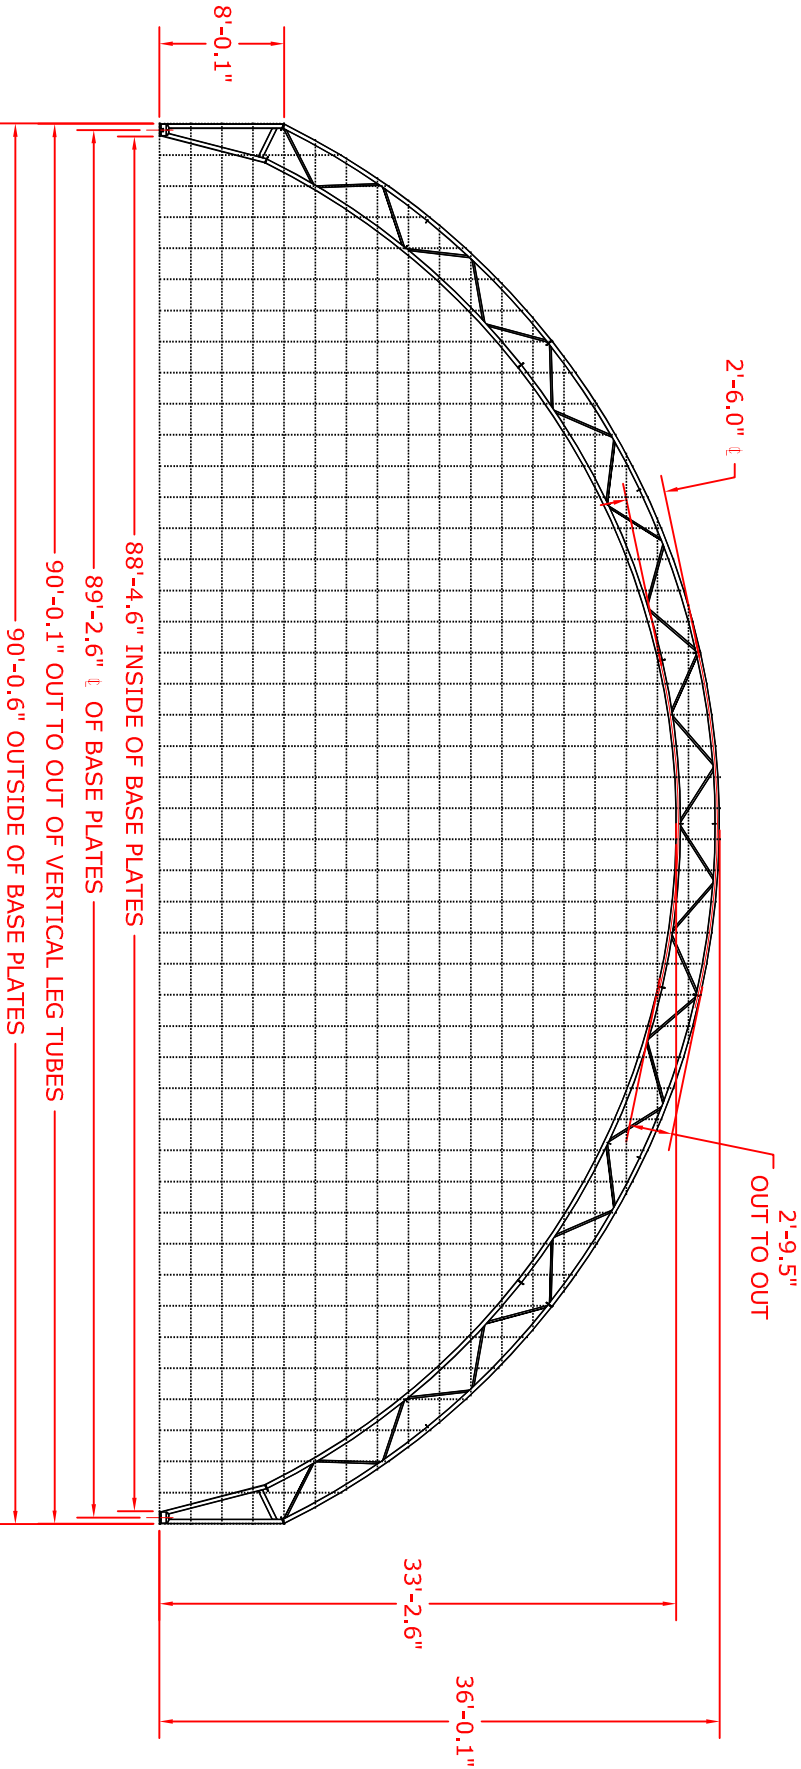


| REV | ECO | DESCRIPTION | DATE | AUTH | TOLERANCES EXCEPT AS NOTED | SIDUX STEEL CO. | | 196-1/2 E. 6TH ST. P.O. BOX 1885 SIDUX FALLS, SD 57081 | |
|-----|-----|-------------|------|------|----------------------------|-------------------------|--|--|--|
| | | | | | DECIMAL ±.031 | DD NOT SCALE | | DRAWN BY MRS | |
| | | | | | FRACTIONAL ±1/32 | 1 # 1 | | APPROVED BY | |
| | | | | | ANGULAR ±.500° | SCALE 1:128 | | WEIGHT 1604.80 | |
| | | | | | | DATE 4/19/10 | | QTY. 1 | |
| | | | | | | DRAWING NUMBER 90' ARCH | | DWG SIZE B | |

Grid represents
24" squares

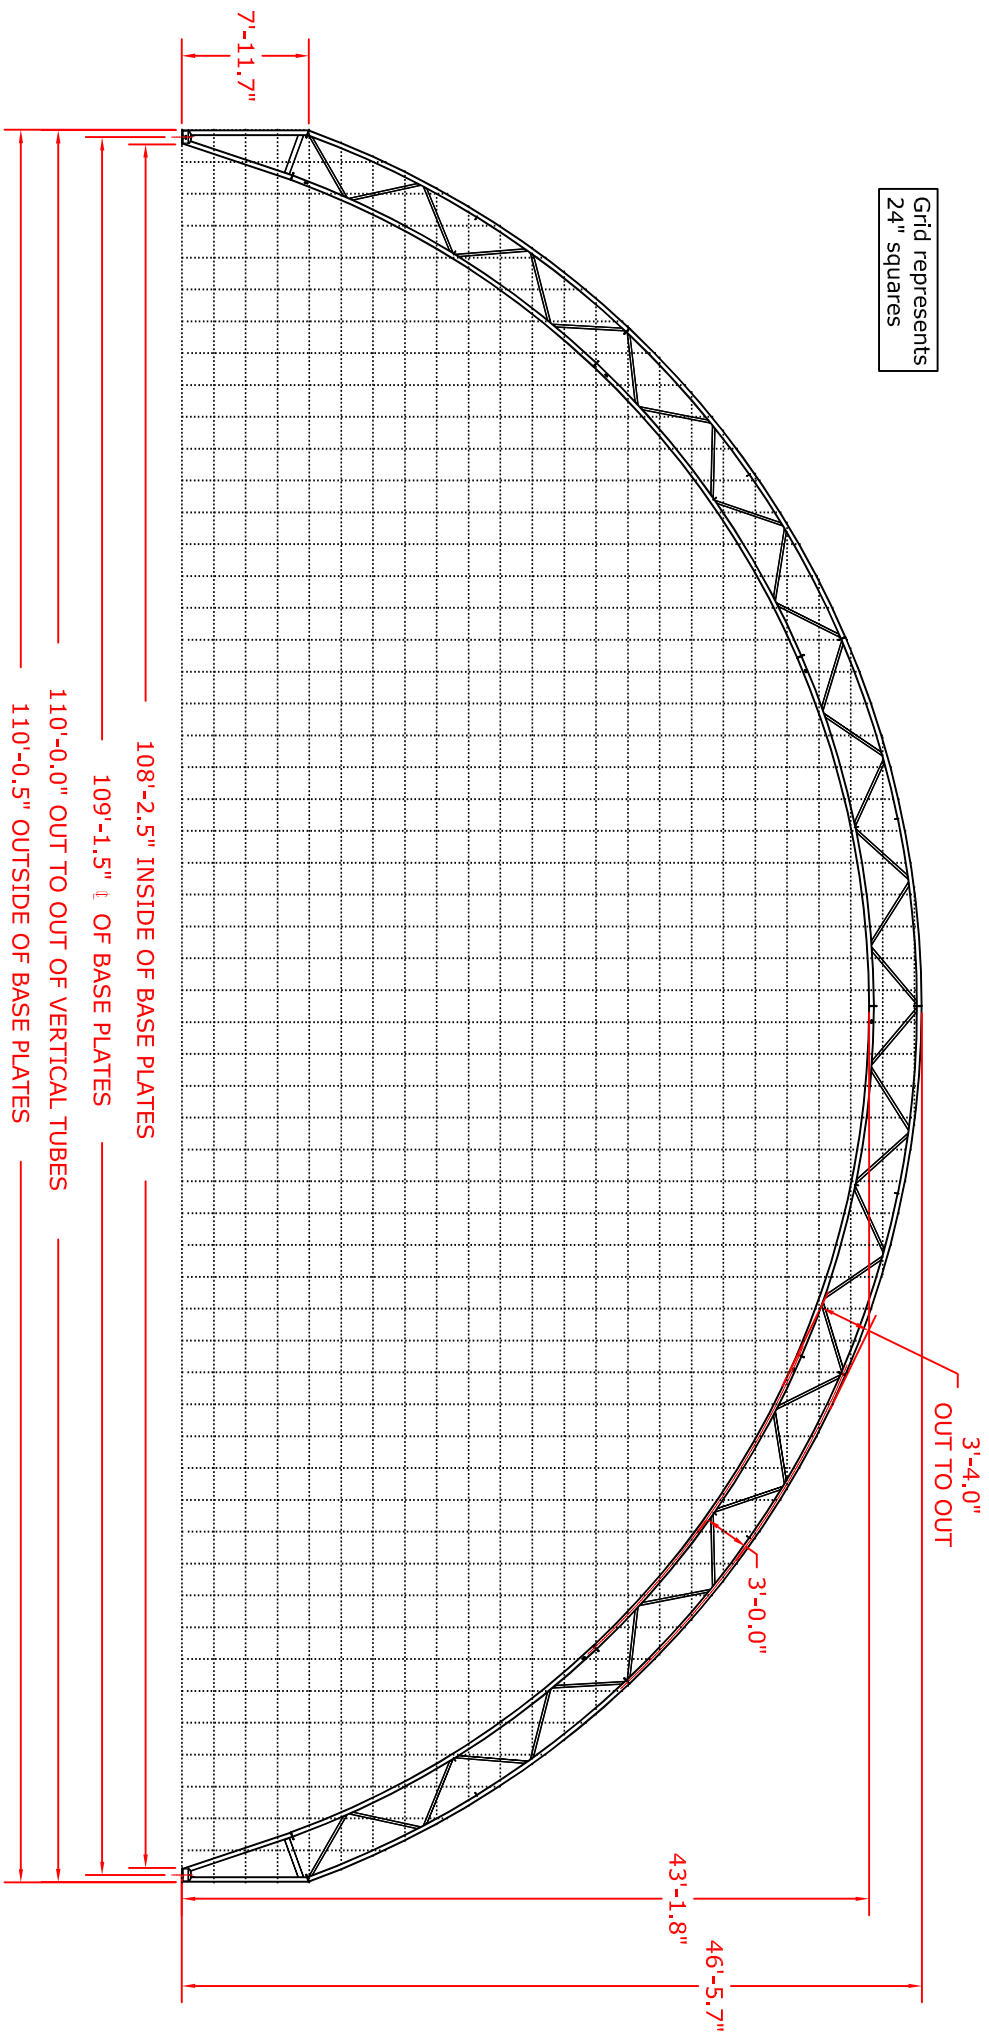

| REV | ECO | DESCRIPTION | DATE | AUTH | TOLERANCES EXCEPT AS NOTED | SHEET | SCALE | DRWG NUMBER | QTY. |
|-----|-----|-------------|------|------|---------------------------------|--|--|----------------|------------|
| | | | | | DECIMAL ±.031 | 1 OF 1 | 1:256 | | 1 |
| | | | | | FRACTIONAL ±1/32 | TITLE CENTER ARCH 110' SENTRY 8' TW | | WEIGHT 2531.44 | |
| | | | | | ANGULAR ±.500° | DATE 3/29/10 | SCALE | 110' Arch | DWG SIZE B |
| | | | | | SIDUX STEEL CO. DD NOT SCALE | | 196-1/2 E. 6TH ST. P.O. BOX 1885 SIDUX FALLS, SD 57081 | | |
| | | | | | DRAWN BY MRS | | APPROVED BY | | |

Grid represents
24" squares

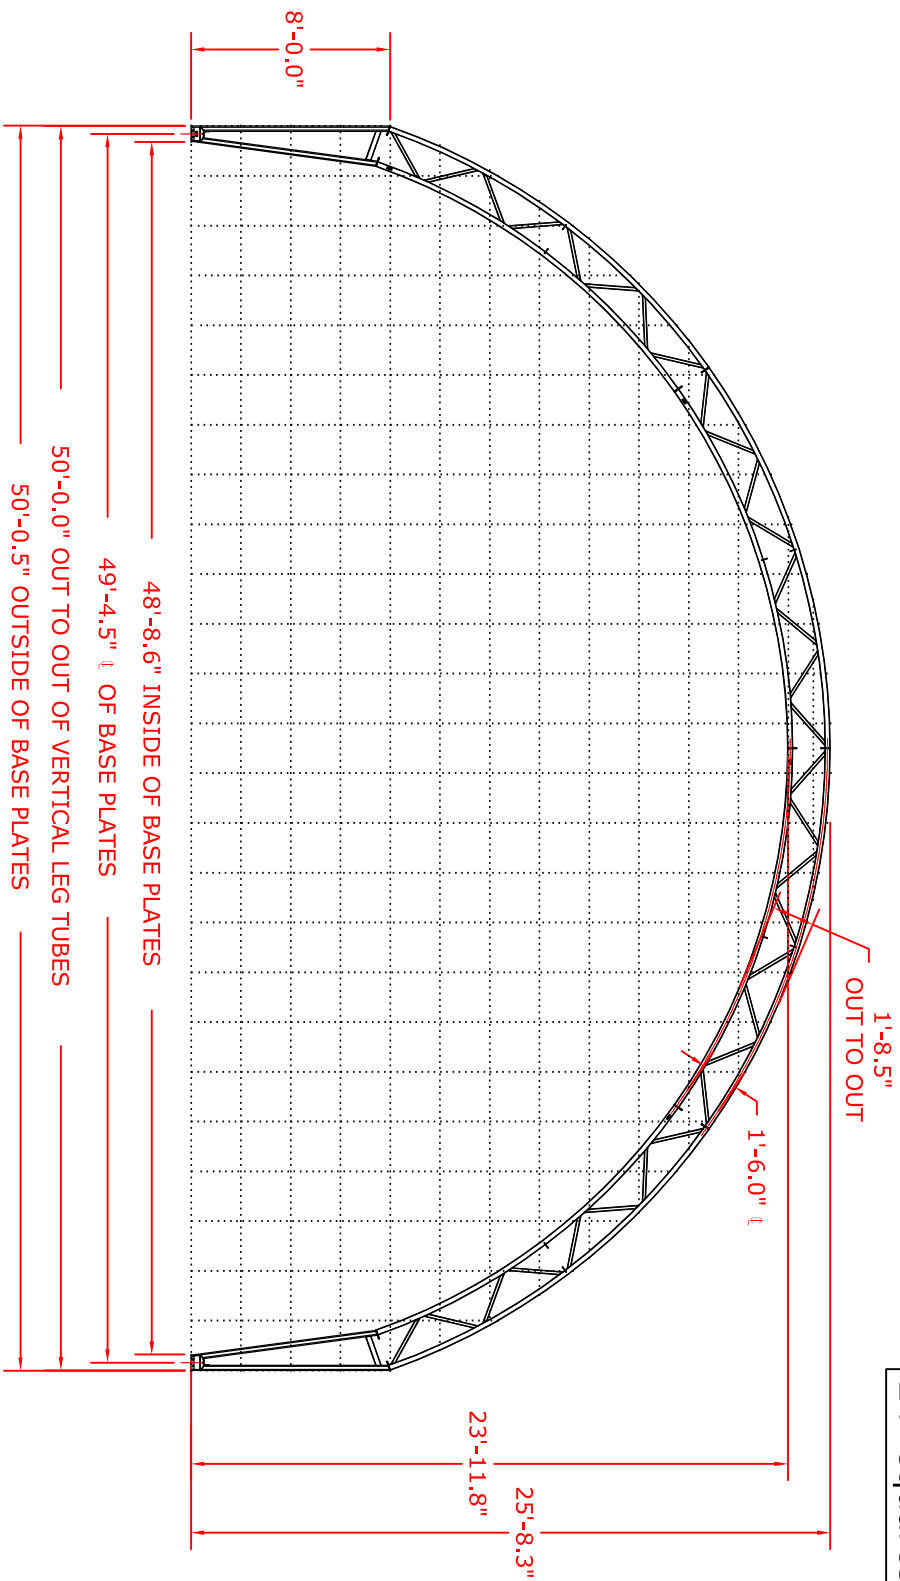

| REV | ECO | DESCRIPTION | DATE | AUTH | TOLERANCES EXCEPT AS NOTED |
|-----|-----|-------------|------|------|----------------------------------|
| | | | | | |
| | | | | | |
| | | | | | |
| | | | | | |
| | | | | | |
| | | | | | |
| | | | | | |
| | | | | | |

| | | | | | |
|---------|---------|----------------|-------|------|----------------|
| ANGULAR | DATE | DRAWING NUMBER | ANGLE | DATE | DRAWING NUMBER |
| | 4/19/10 | 50' arch | | | |

| | | | |
|-----------------|--------|--|-------------|
| SIDUX STEEL CO. | | 196-1/2 E. 6TH ST. P.O. BOX 1885 SIDUX FALLS, SD 57081 | |
| DD NOT SCALE | | DRAWN BY KAG | |
| FRACTIONAL | SHEET | SCALE | APPROVED BY |
| | 1 OF 1 | | |
| TITLE | | WEIGHT | |
| 50' SENTRY ARCH | | 753.88 | |
| DATE | | QTY. | |
| 4/19/10 | | 1 | |
| DRAWING NUMBER | | DWG SIZE | |
| 50' arch | | B | |