

1) Building Dimension Information:

Make/Model/Age: _____
 ProTec Building- Dealer/CO#: _____
 Width: _____ Length: _____
 Fill out attached sheets with more details.
 Accurate information is critical for proper fit.
 Pictures are very helpful and encouraged.

2) Main Cover Tie Down Method:

____ Inside Pocket ____ Outside Pocket ____ Both
 Ratchet style: ____ Winch ____ Ratchet ____ D-Ring ____ Snap Hook
 Ratchet Spacing: _____ Strap Width: ____ 1" or ____ 2"

3) Conestoga End Flap Style:

PVC/Cable in pocket:
 Cable size _____ Turnbuckle size: _____ Length: _____
 Webbing in Pocket:
 Strap Width ____ 1" or ____ 2"
 Conestoga Length: _____

4) End Tension Method:

This would run up and over the inside of the cover near the end walls.
 Distance from the end building arch: _____
 ____ PVC pipe and ratchets
 ____ D-Ring with 1" lacing
 ____ D-Ring with 1" Ratchets
 ____ None

5) Color Combinations:

Primary Color: _____
 Conestoga Ends: _____
 ____ 3ft. ____ 6ft. ____ 12ft. ____ Other (multiples of 6ft.) _____
 Stripes: ____ 6ft. ____ 12ft. Specify locations on attached sheets.
 Color Options: White, Black, Beige, Brown, Dark Blue, Standard Blue,
 Dark Green, Standard Green, Standard Red, Bright Red, Silver.

6) Accessories/Options



____ Ground flap - Length _____
 ____ Ridge Vents - Width _____ - Length _____
 ____ Awning ____ 1 Side ____ 2 Sides
 Need exact cover measurement.
 ____ Multi Cover Joints: ____ Flap ____ Keder ____ N/A

7) Replacement Hardware:


QTY.	Part #	Description
_____	S178317	WEBBING- 1.0 BLACK/3500LB CAPACITY
_____	S161754	RATCHET- 1.0 WIDE HANDLE/1400 LB
_____	S160897	RATCHET ASSY- T/LEG TIE DOWN/1.0- D-RING
_____	S192144	RATCHET- 1.0W/10FT STRAP/1400LB
_____	S172048	STRAP- 1.0 X 5 FT BLACK 4000LB CAP
_____	S187267	STRAP- TIE DOWN 1.0 X 84.0 4000LB
_____	S172050	WEBBING- 2.0 GRAY 12000LB CAP
_____	S209959	WINCH- LASHING 2.0/11K LB CAP/RH- SINGLE HOLE
_____	S170491	RATCHET ASSY- CONESTOGA/2.0- D-RING
_____	S188625	RATCHET ASSY- 2" SNAP HOOK - 11,000#
_____	S193621	RATCHET- 2.0 W/15FT STRAP-BLK/11000 LB
_____	S192346	STRAP- 2.0 X 84.0 BLACK 12000LB CAP
_____	S178169	STRAP- 2.0 X 180.0 GRAY 12000LB CAP
_____	S178837	STRAP- TIE DOWN 2.0 X 240.0
_____	S179744	STRAP- TIE DOWN 2.0 X 360.0
_____	S160972	TUBE- TIE DOWN 1.29 10FT SWAGED
_____	S161125	TUBING - RND 1.29 X 14GA X 122.0 - GLV/A500 GRC
_____	S160499	TUBE- TIE DOWN 1.90 10FT SWAGED
_____	S161124	TUBING - RND 1.90 X 13GA X 122.0 - GLV/A500 GRC
_____	S167067	TUBE- TIE DOWN 2.50-14GA 10FT SWAGED
_____	S167500	TUBING - RND 2.50 X 14GA X 122.0 - GLV/A500 GRC
_____	S201881	PIPE - 0.75 SCH 40 PVC X 120.0 UL651
_____	S160230	PIPE - 1.00 SCH 40 PVC X 120.0 UL651
_____	S167120	PIPE - 2.00 SCH 40 PVC X 120.0 UL651
_____	S160350	PRIMER/CLEANER- PVC PIPE JOINT
_____	S160351	CEMENT- MED/CLEAR PVC PIPE
_____	S178225	STRIP- .125 X 1 X 120 TACK- BLACK
_____		_____
_____		_____
_____		_____
_____		_____
_____		_____
_____		_____




PROTEC BUILDINGS		196-1/2 E. 6TH ST P.O. BOX 1265 SIOUX FALLS, SD 57101	
SHEET	1 OF 4	DRAWN BY:	MrS
TITLE REPLACEMENT COVER INFORMATION SPECIFICATIONS			
DATE:	9/17/19	PART NUMBER	222999
REVISION:	Enter Rev.		
REV DATE:	Enter Rev. Date		
THIS DRAWING IS PROPERTY OF SIOUX STEEL CO. IT IS SUPPLIED TO YOU WITH CONFIDENTIAL INFORMATION, AND IS NOT TO BE RELEASED TO ANYONE ELSE, REPRODUCED, OR USED FOR MANUFACTURING PURPOSES WITH OUT PERMISSION OF SIOUX STEEL CO.			DWG SIZE A

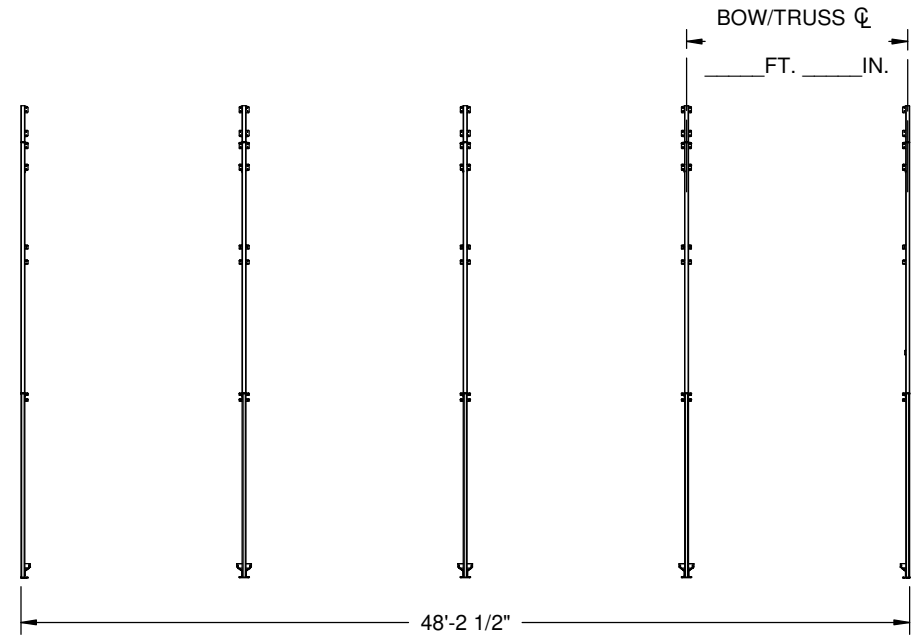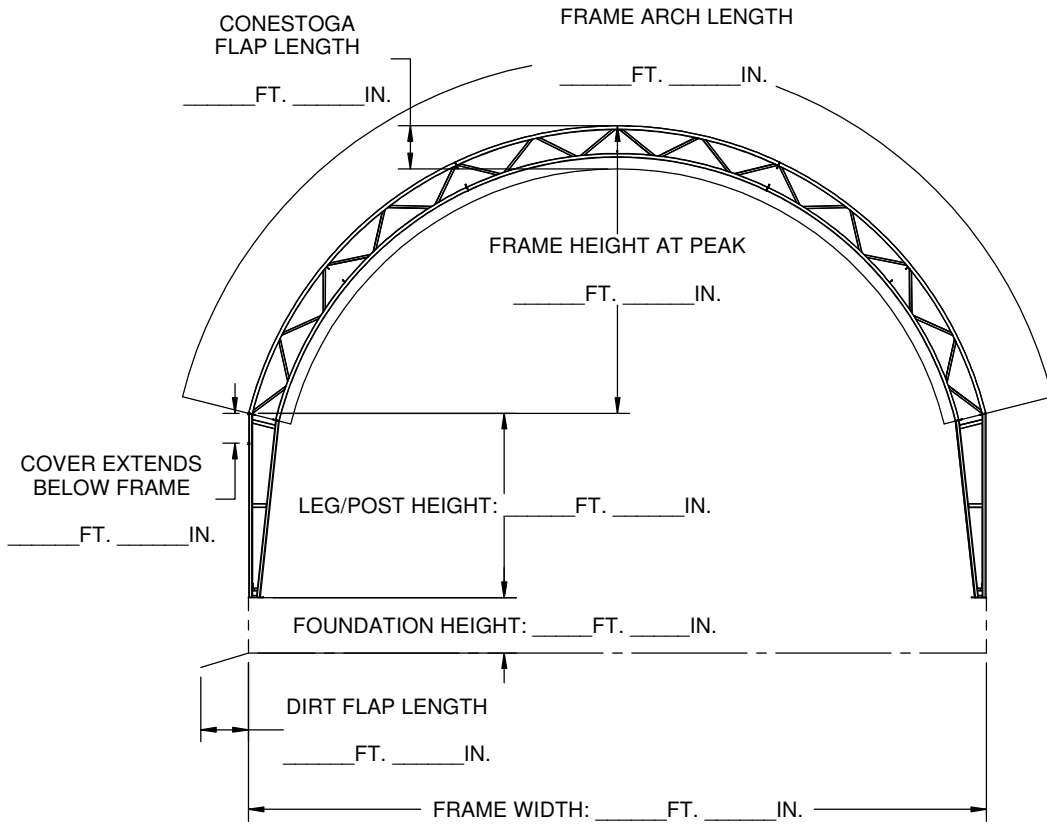

PROTEC BUILDINGS		196-1/2 E. 6TH ST	
SHEET 2 OF 4		DRAWN BY: MRS	
		P.O. BOX 1265	
		SIOUX FALLS, SD 57101	
TITLE REPLACEMENT COVER INFORMATION SPECIFICATIONS			
DATE: 9/17/19	PART NUMBER		DWG SIZE
REVISION: Enter Rev.	222999		A
REV DATE: Enter Rev. Date			
THIS DRAWING IS PROPERTY OF SIOUX STEEL CO. IT IS SUPPLIED TO YOU WITH CONFIDENTIAL INFORMATION, AND IS NOT TO BE RELEASED TO ANYONE ELSE, REPRODUCED, OR USED FOR MANUFACTURING PURPOSES WITH OUT PERMISSION OF SIOUX STEEL CO.			

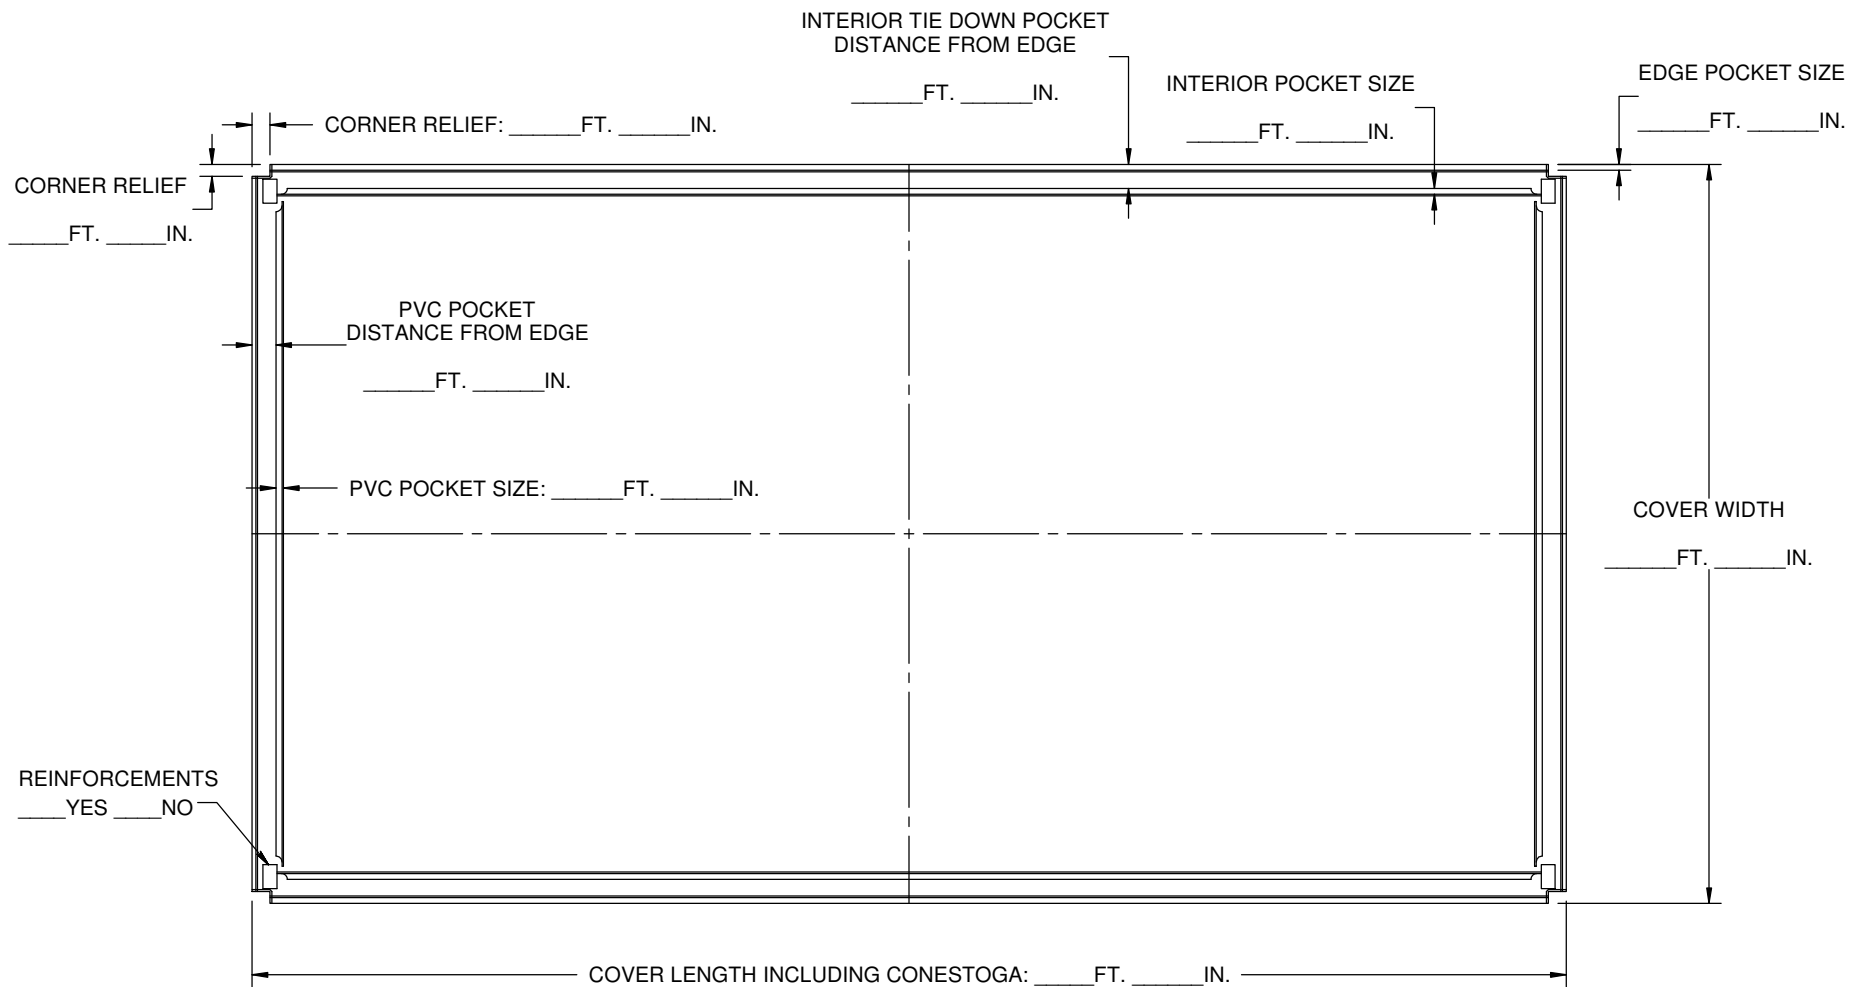

PROTEC BUILDINGS		196-1/2 E. 6TH ST P.O. BOX 1265 SIOUX FALLS, SD 57101
SHEET	3 OF 4	DRAWN BY: MrS
TITLE REPLACEMENT COVER INFORMATION SPECIFICATIONS		
DATE: 9/17/19	PART NUMBER	DWG SIZE
REVISION: Enter Rev.	222999	A
REV DATE: Enter Rev. Date		
THIS DRAWING IS PROPERTY OF SIOUX STEEL CO. IT IS SUPPLIED TO YOU WITH CONFIDENTIAL INFORMATION, AND IS NOT TO BE RELEASED TO ANYONE ELSE, REPRODUCED, OR USED FOR MANUFACTURING PURPOSES WITH OUT PERMISSION OF SIOUX STEEL CO.		

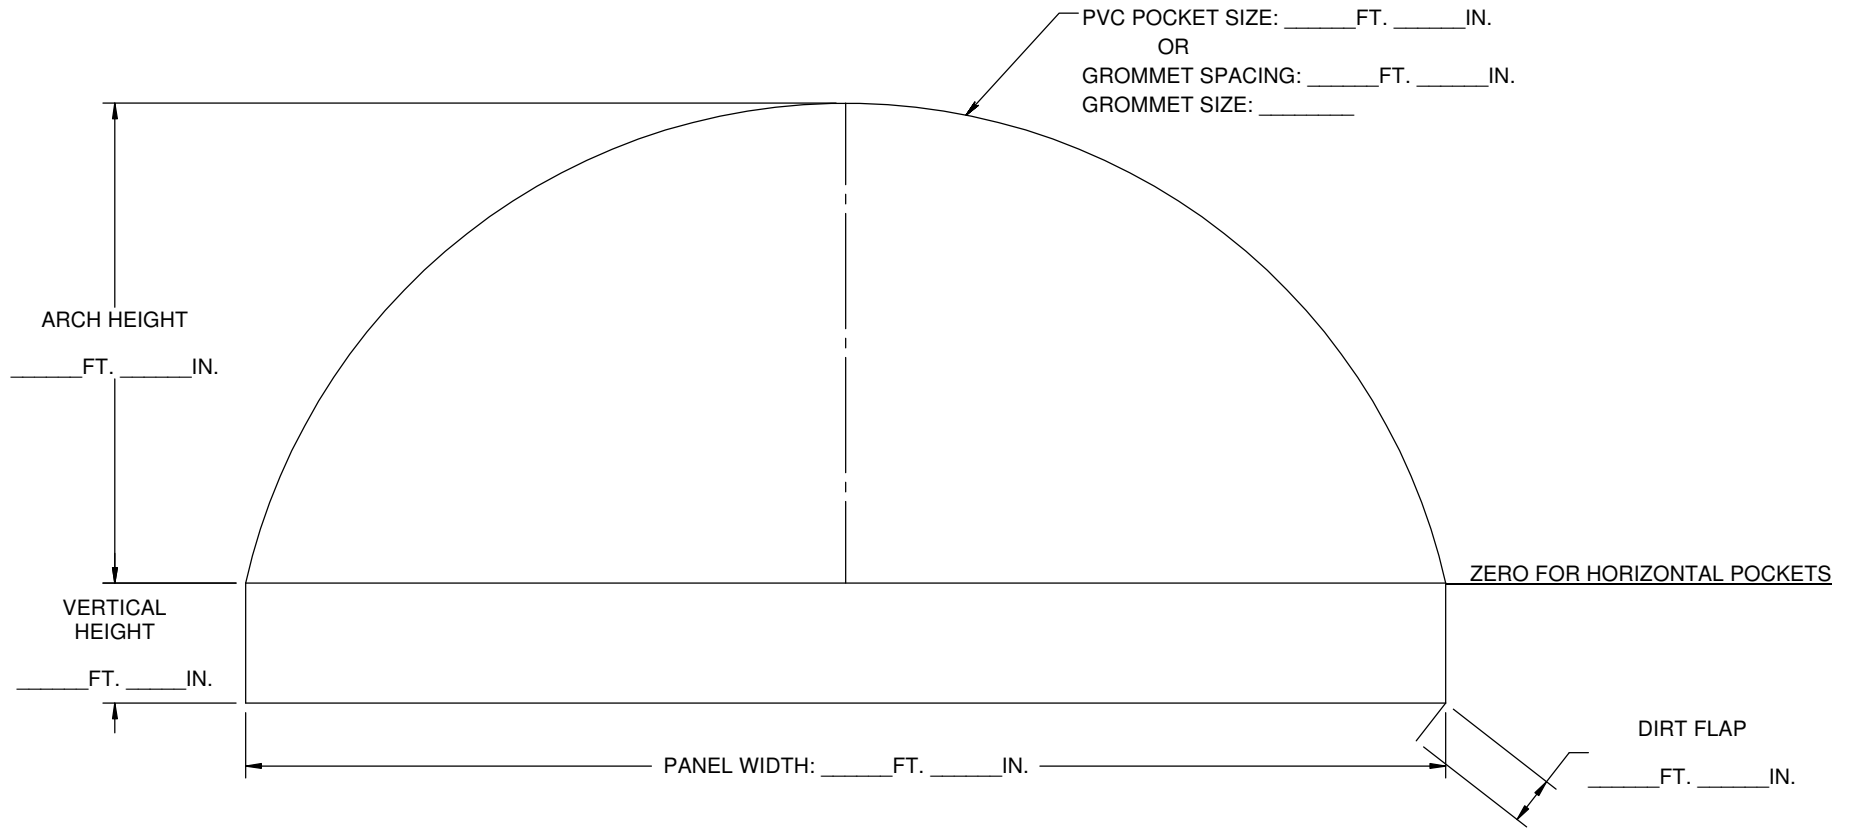

HORIZONTAL POCKET SIZE: ____ FT. ____ IN.
VERTICAL POCKET SIZE: ____ FT. ____ IN.
OR
GROMMET SPACING: ____ FT. ____ IN.
GROMMET SIZE: _____
POCKET DISTANCE FROM TOWERS: ____ FT. ____ IN.



TOWERS	DISTANCE FROM CL
CENTER	____ FT. ____ IN.
LH #1	____ FT. ____ IN.
LH #2	____ FT. ____ IN.
LH #3	____ FT. ____ IN.
LH #4	____ FT. ____ IN.
RH #1	____ FT. ____ IN.
RH #2	____ FT. ____ IN.
RH #3	____ FT. ____ IN.
RH #4	____ FT. ____ IN.

HORIZONTAL POCKETS	DISTANCE FROM ZERO POINT
#1 ABOVE	____ FT. ____ IN.
#2 ABOVE	____ FT. ____ IN.
#3 ABOVE	____ FT. ____ IN.
#4 ABOVE	____ FT. ____ IN.
#5 ABOVE	____ FT. ____ IN.
#1 BELOW	____ FT. ____ IN.
#2 BELOW	____ FT. ____ IN.
#3 BELOW	____ FT. ____ IN.
#4 BELOW	____ FT. ____ IN.

PROTEC BUILDINGS		196-1/2 E. 6TH ST P.O. BOX 1265 SIOUX FALLS, SD 57101
SHEET 4 OF 4	DRAWN BY:	
TITLE REPLACEMENT COVER INFORMATION SPECIFICATIONS		
DATE: 9/17/19	PART NUMBER	DWG SIZE
REVISION: Enter Rev.	222999	A
REV DATE: Enter Rev. Date		
THIS DRAWING IS PROPERTY OF SIOUX STEEL CO. IT IS SUPPLIED TO YOU WITH CONFIDENTIAL INFORMATION, AND IS NOT TO BE RELEASED TO ANYONE ELSE, REPRODUCED, OR USED FOR MANUFACTURING PURPOSES WITH OUT PERMISSION OF SIOUX STEEL CO.		